


A Division of Richelieu Hardware Canada  
2600 Viking Way, Richmond, B.C., V6V 1N2

ALUMINUM TRIM SYSTEM 200  
(hidden fastener)

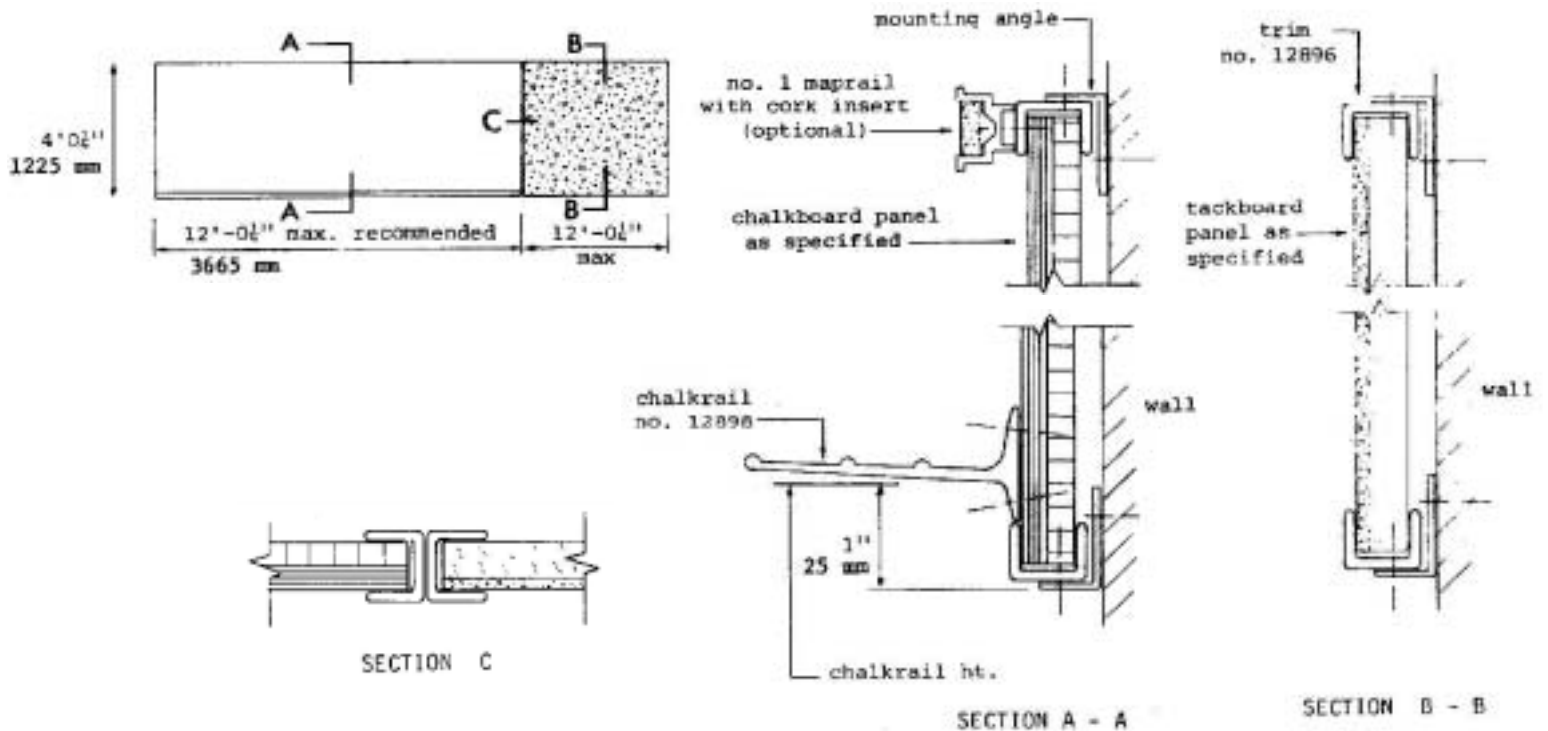

- MOST ECONOMICAL HIDDEN FASTENER TRIM SYSTEM
- WHEN ALL UNITS ON ONE HORIZONTAL LINE.
- FAST INSTALLATION WITH MINIMUM WALL DAMAGE.
- PREFRAMED PANELS READILY INTERCHANGEABLE. FOR SENIOR HIGH SCHOOLS, UNIVERSITIES, INSTITUTIONS & PUBLIC BUILDINGS

**SPECIFICATION:**

Fixed panel trim shall be Panel Products System 200 from 6063T5 aluminum with E/S .005 mm satin anodized finish. Trim channel will have continuous mitered corners and shall contain not more than two butt joints for units up to 3665 mm. Chalkrail shall be one piece with ends beveled and polished. All units shall have trim shop applied and secured to panel from back. Wall mounting angle shall be installed full length of unit and shall be pre-punched and slotted for mounting screws.

**NOTE:**

Although units over 3665 mm are not recommended, it is possible to provide units up to 7300 mm using vertical dividers which must be secured to the wall. Chalkrail can be continuous by installing after unit