


A Division of Richelieu Hardware Canada
2600 Viking Way, Richmond, B.C., V6V 1N2

SINGLE HORIZONTAL SLIDING UNIT
No. U20 S

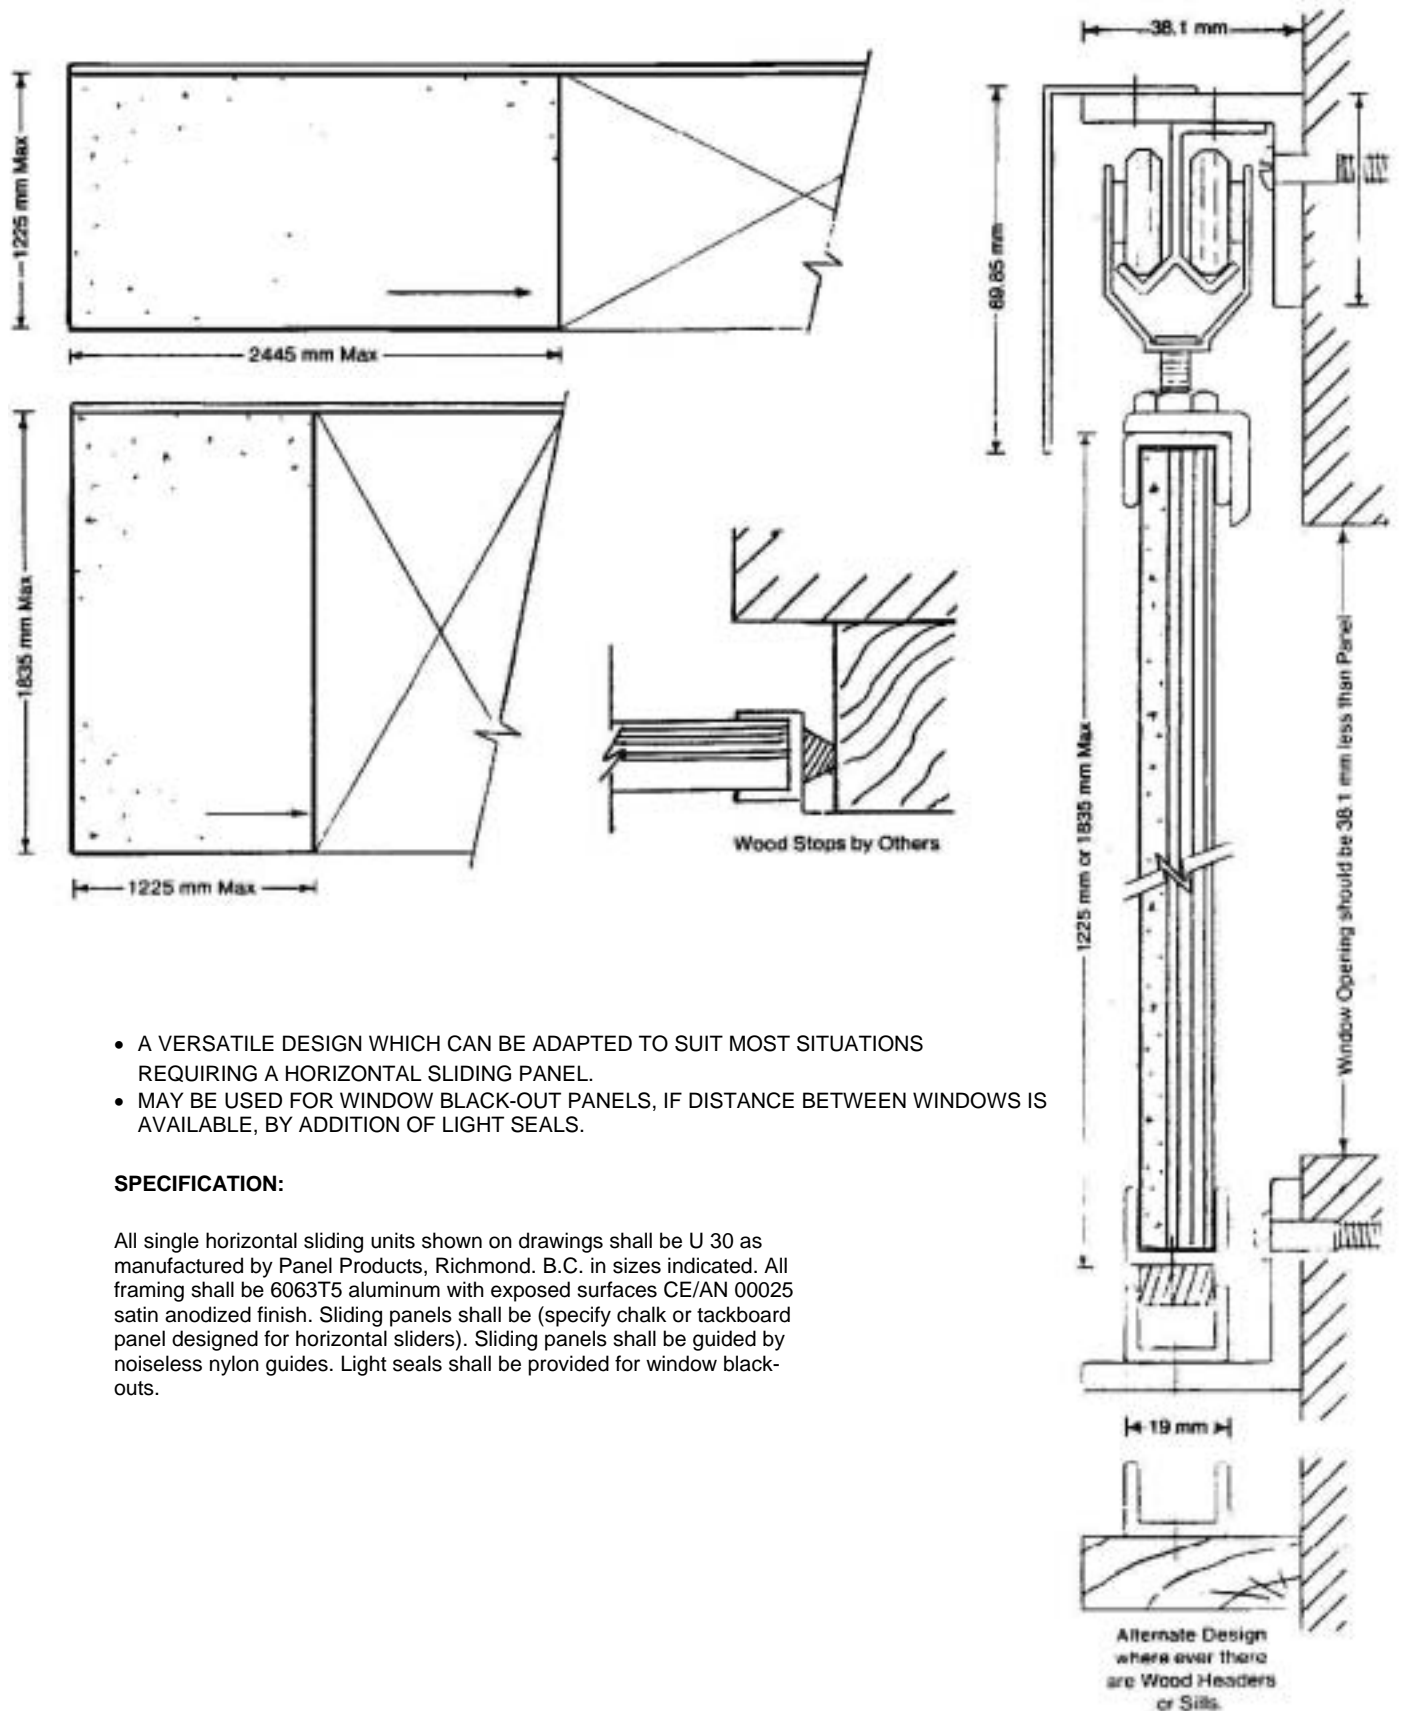

- A VERSATILE DESIGN WHICH CAN BE ADAPTED TO SUIT MOST SITUATIONS REQUIRING A HORIZONTAL SLIDING PANEL.
- MAY BE USED FOR WINDOW BLACK-OUT PANELS, IF DISTANCE BETWEEN WINDOWS IS AVAILABLE, BY ADDITION OF LIGHT SEALS.

SPECIFICATION:

All single horizontal sliding units shown on drawings shall be U 30 as manufactured by Panel Products, Richmond, B.C. in sizes indicated. All framing shall be 6063T5 aluminum with exposed surfaces CE/AN 00025 satin anodized finish. Sliding panels shall be (specify chalk or tackboard panel designed for horizontal sliders). Sliding panels shall be guided by noiseless nylon guides. Light seals shall be provided for window black-outs.